




LAKE FOREST LIBRARY
2013
FACILITY SURVEY

DESIGN PARTNERS ARCHITECTS LTD.




LAKE FOREST LIBRARY, FACILITY SURVEY 2013

DESIGN PARTNERS ARCHITECTS LTD.

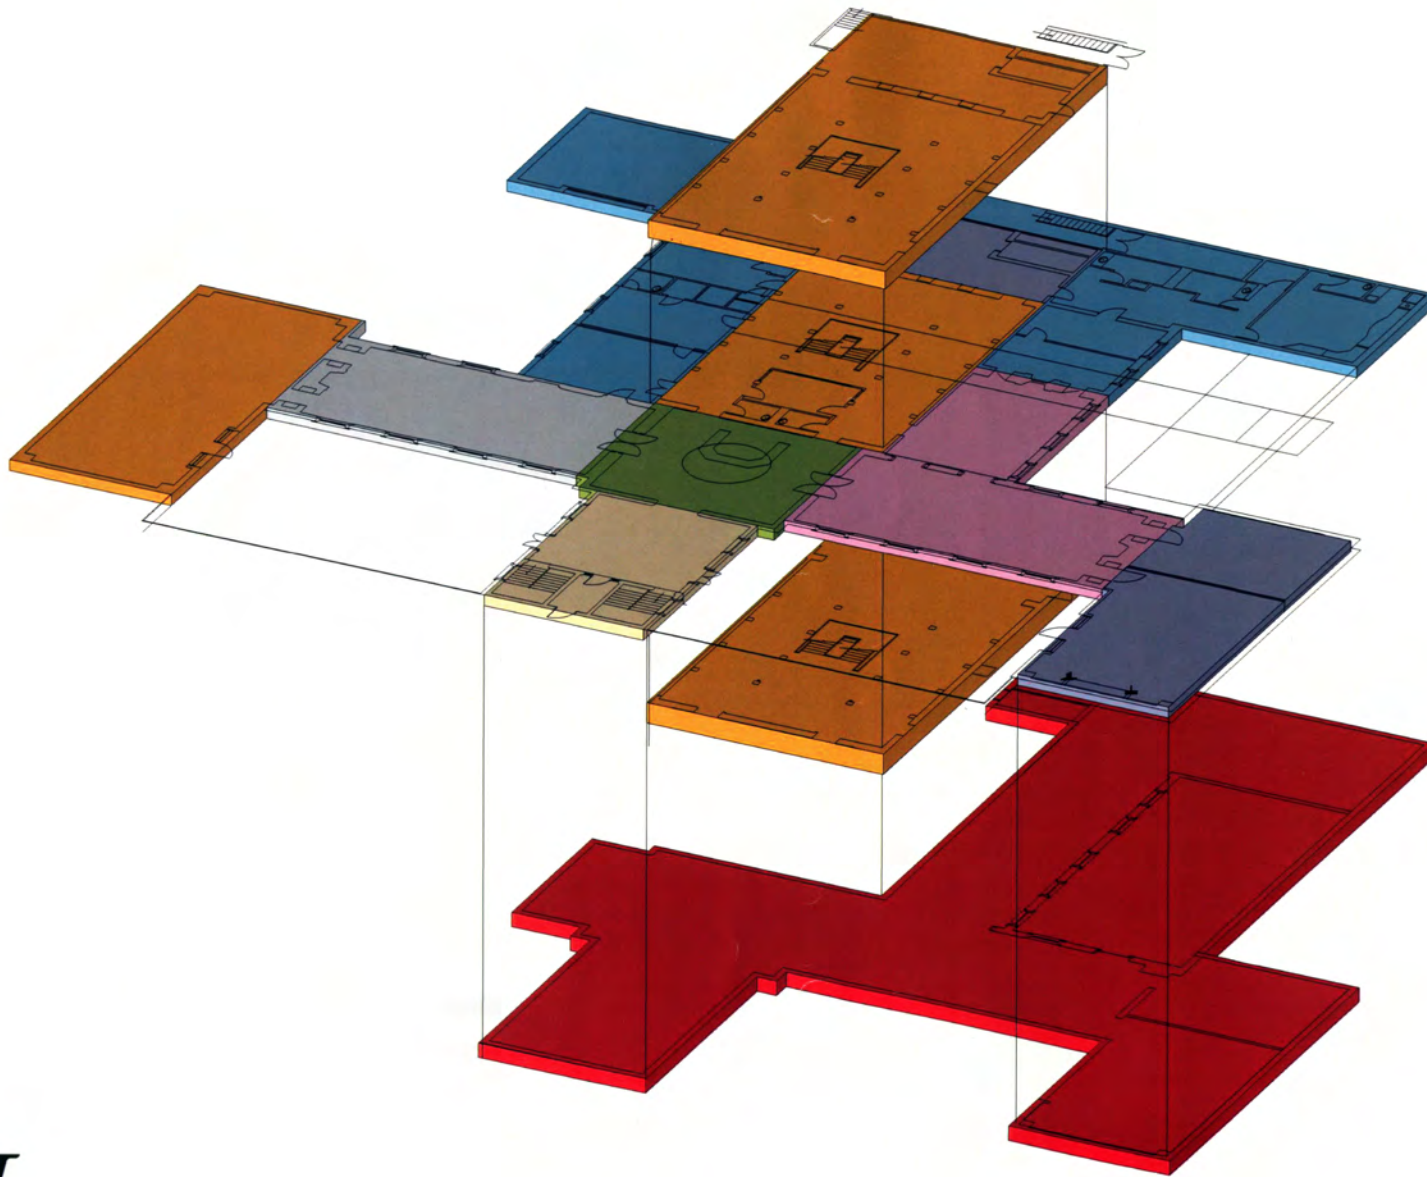

LAKE FOREST LIBRARY, FACILITY SURVEY 2013

DESIGN PARTNERS ARCHITECTS LTD.

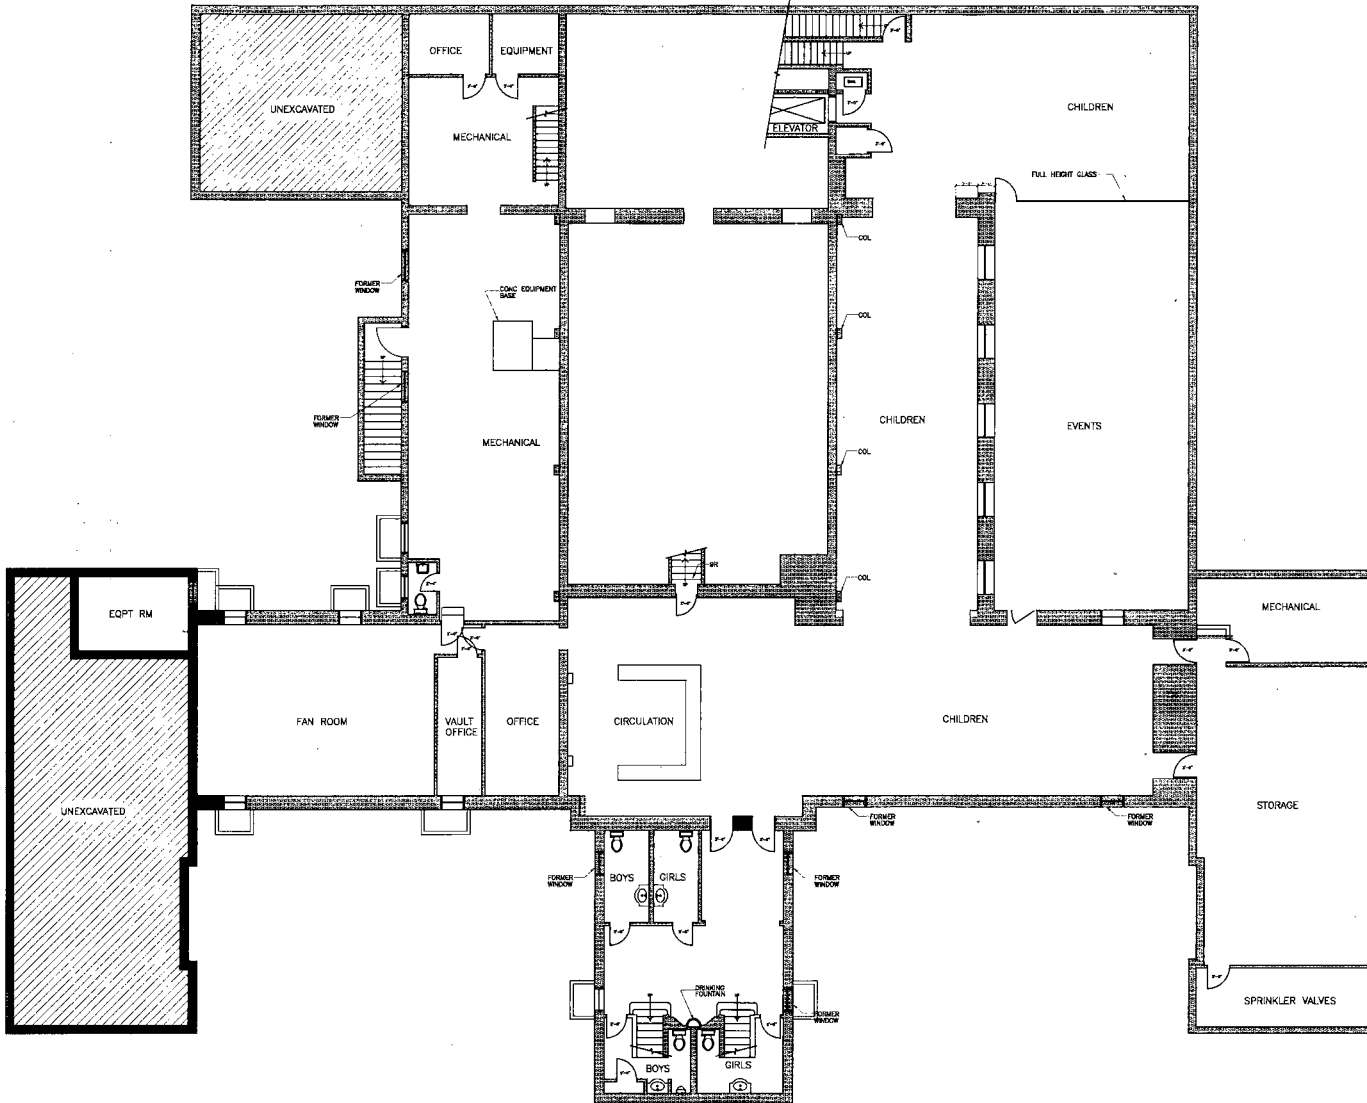


BASEMENT FLOOR PLAN

0 2 4 6 8 10' SCALE: 1/8"



NOTES

1. BUILT-IN CABINETS, COUNTERS, WORKSTATIONS AND MILLWORK NOT SHOWN HERE.
2. FIELD VERIFY ALL DIMENSIONS AND CONDITIONS.

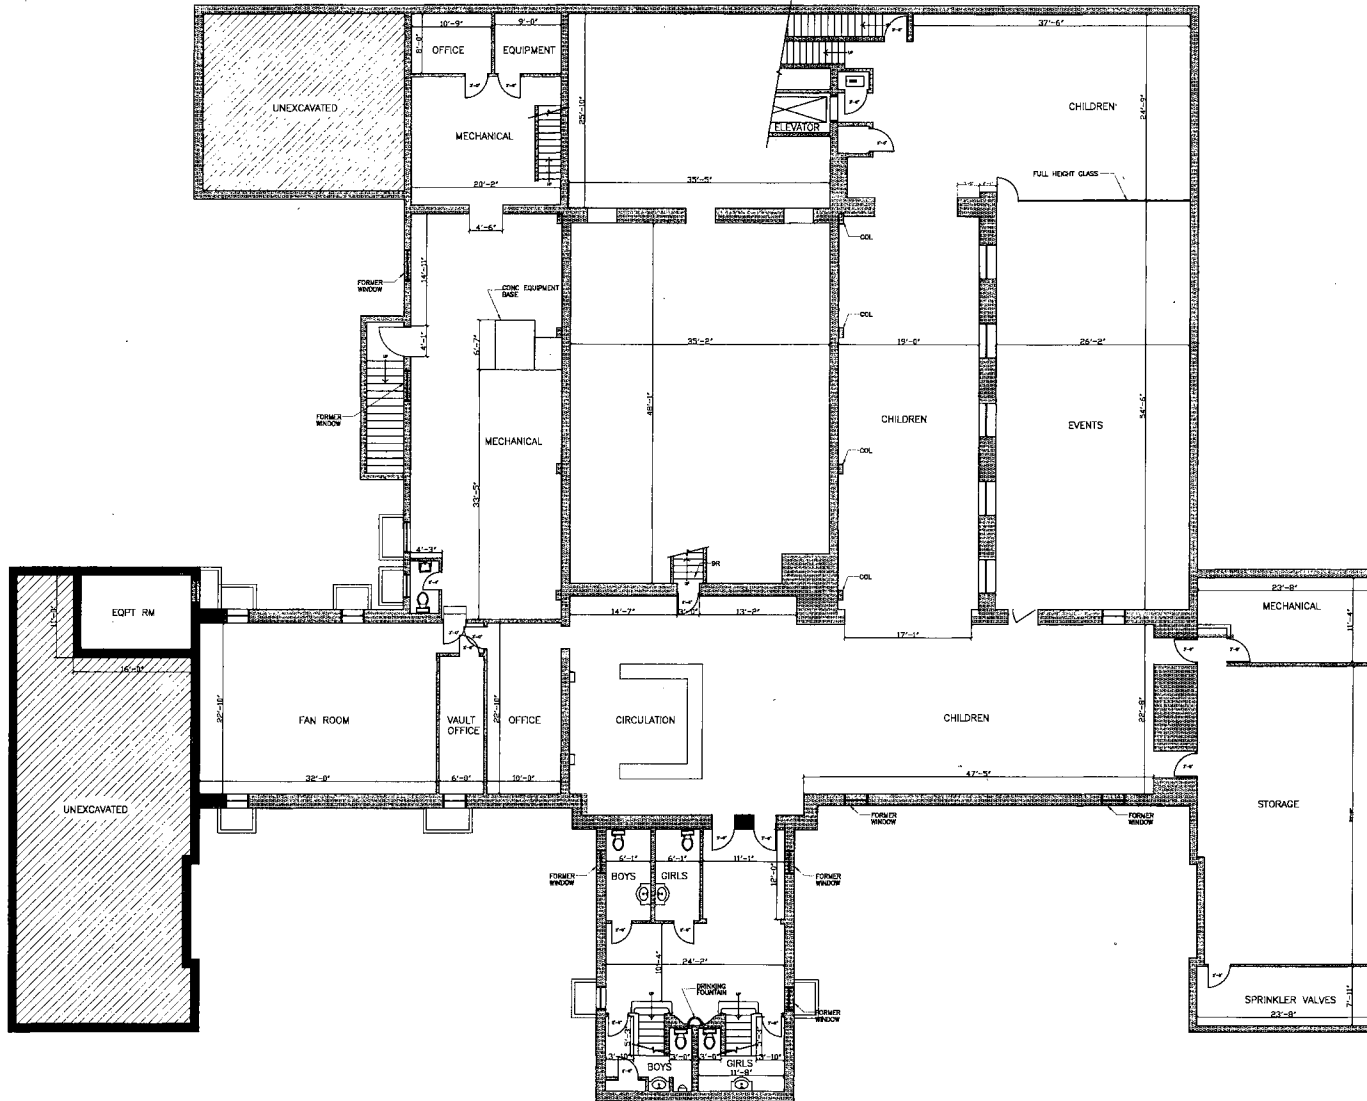


BASEMENT FLOOR PLAN

0 2' 4' 8' 16' SCALE: 1/8"



NOTES

1. BUILT-IN CABINETS, COUNTERS, WORKSTATIONS AND MILLWORK NOT SHOWN HERE.
2. FIELD VERIFY ALL DIMENSIONS AND CONDITIONS.

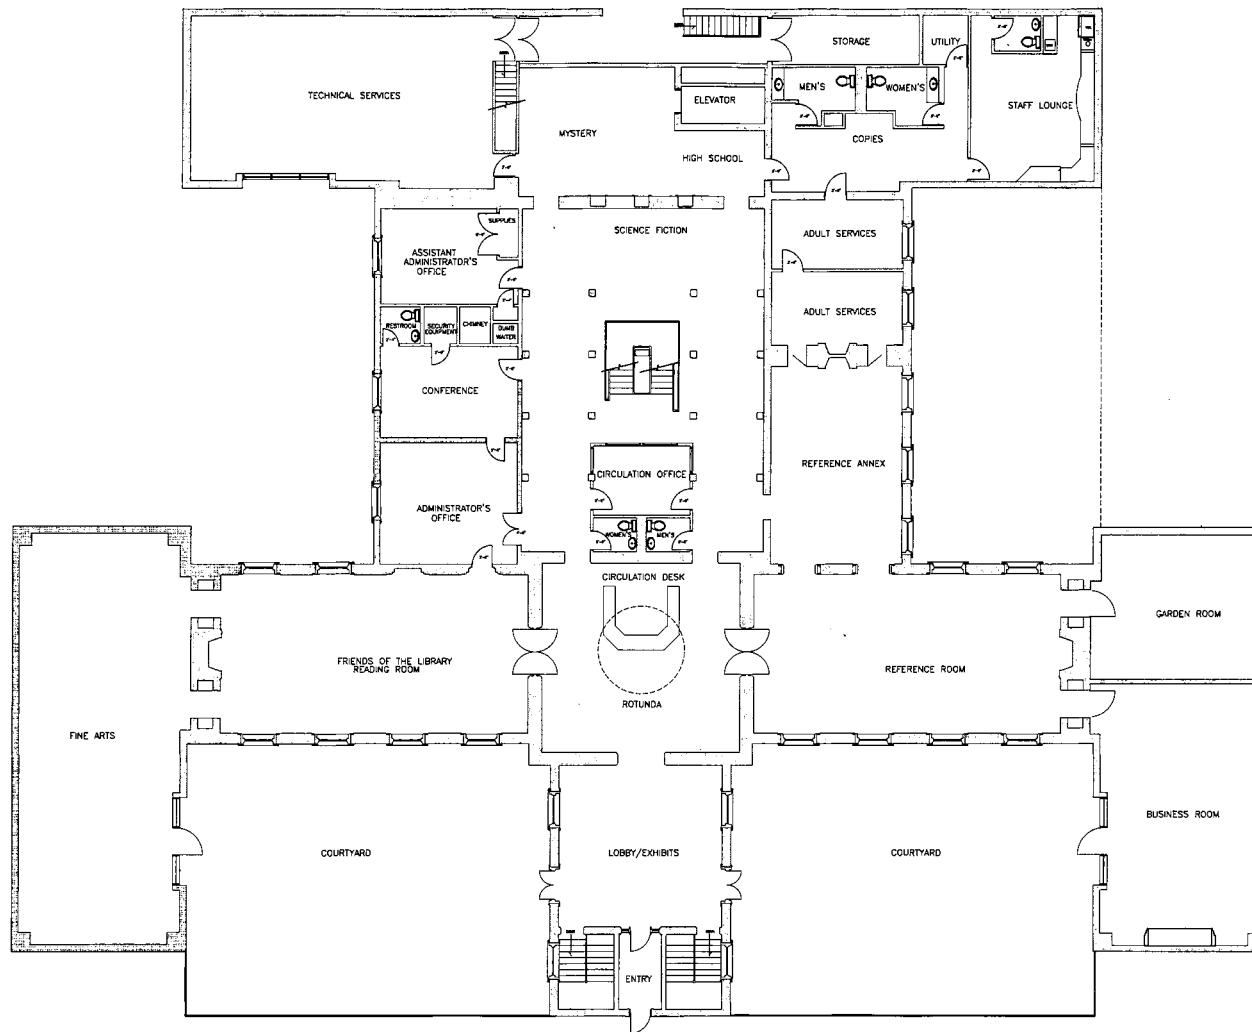

MAIN FLOOR PLAN

1" = 8' SCALE: 1/8" = 1' - 0"



**DESIGN PARTNERS
ARCHITECTS, LTD.**

I.L. DESIGN FIRM REG. NO. 184.004731

800 483-8461
JOHN HANCOCK CENTER
CHICAGO, ILLINOIS


REVISIONS	
DESCRIPTION	DATE

SCOPE DOCUMENT

THESE DRAWINGS INDICATE THE GENERAL SCOPE OF THE PROJECT, AND AS SUCH, DO NOT INDICATE OR DESCRIBE ALL WORK AND MATERIALS NECESSARY FOR THE FULL PERFORMANCE AND COMPLETION OF THE PROJECT. DECISIONS OF THE ARCHITECT AS TO THE ITEMS INCLUDED IN THE SCOPE OF WORK ARE FINAL AND BINDING ON THE OWNER AND GENERAL CONTRACTOR.



DRAWN BY: FB	CHECKED
DATE: 08/13/01	SHEET NUMBER
SCALE: AS SHOWN	

A-1

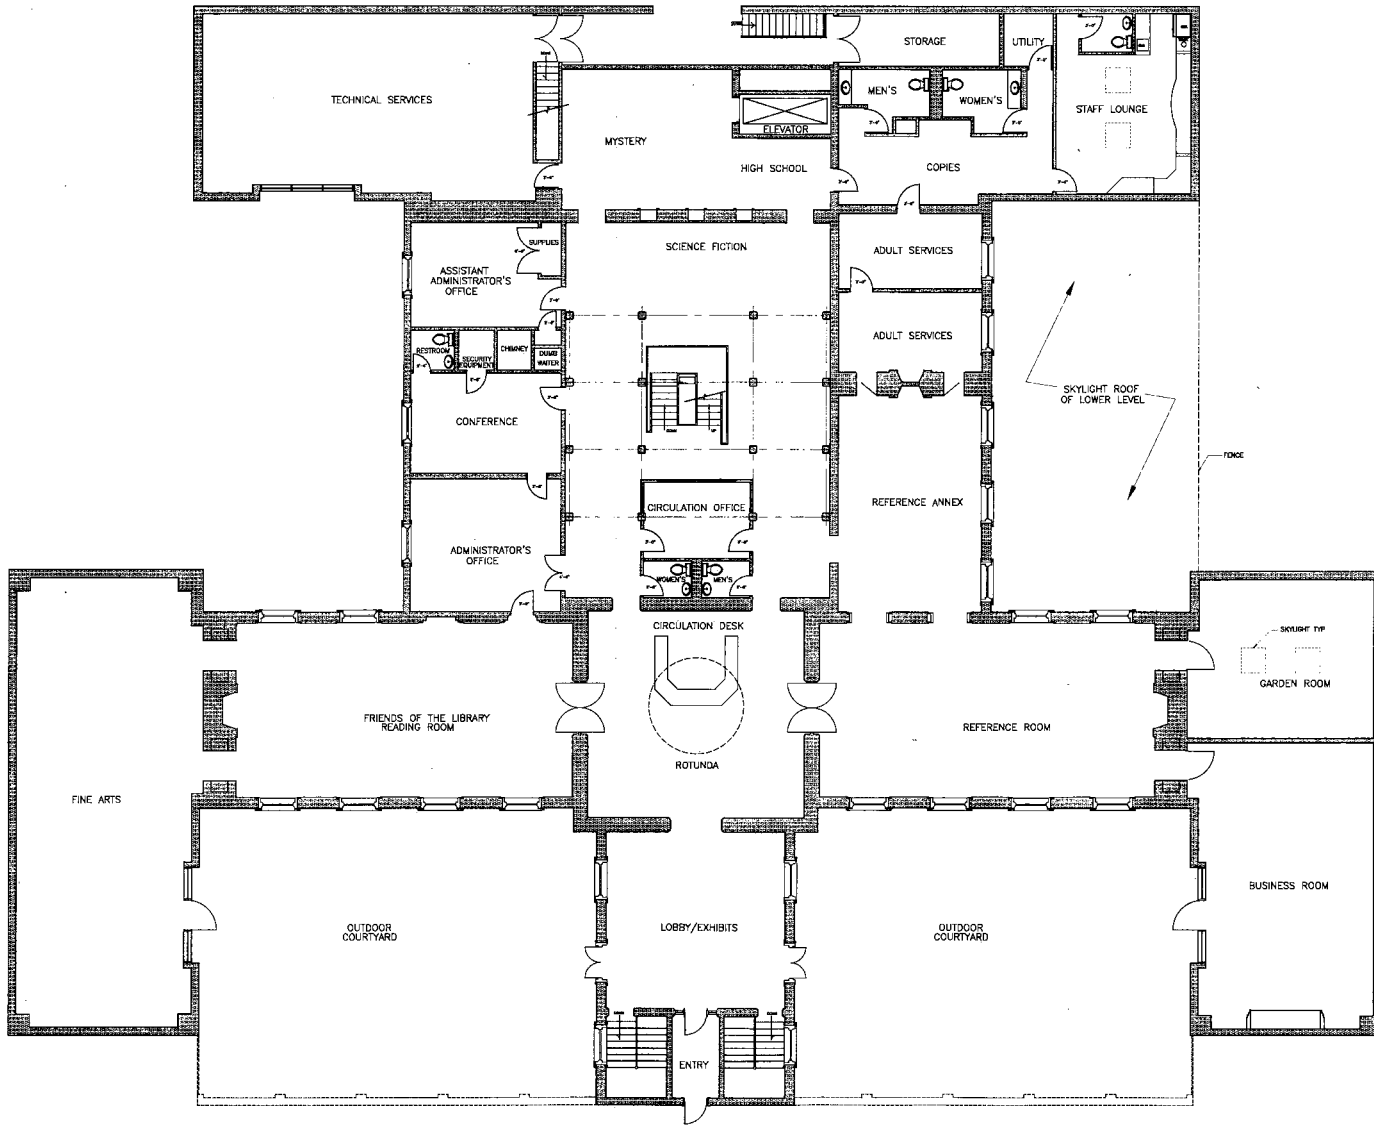

MAIN FLOOR PLAN
 SCALE: 1/8" = 1'-0"
 NORTH



- NOTES
1. BUILT-IN CABINETS, COUNTERS, WORKSTATIONS AND MILLWORK NOT SHOWN HERE.
 2. FIELD VERIFY ALL DIMENSIONS AND CONDITIONS.

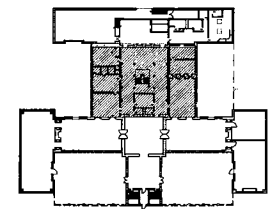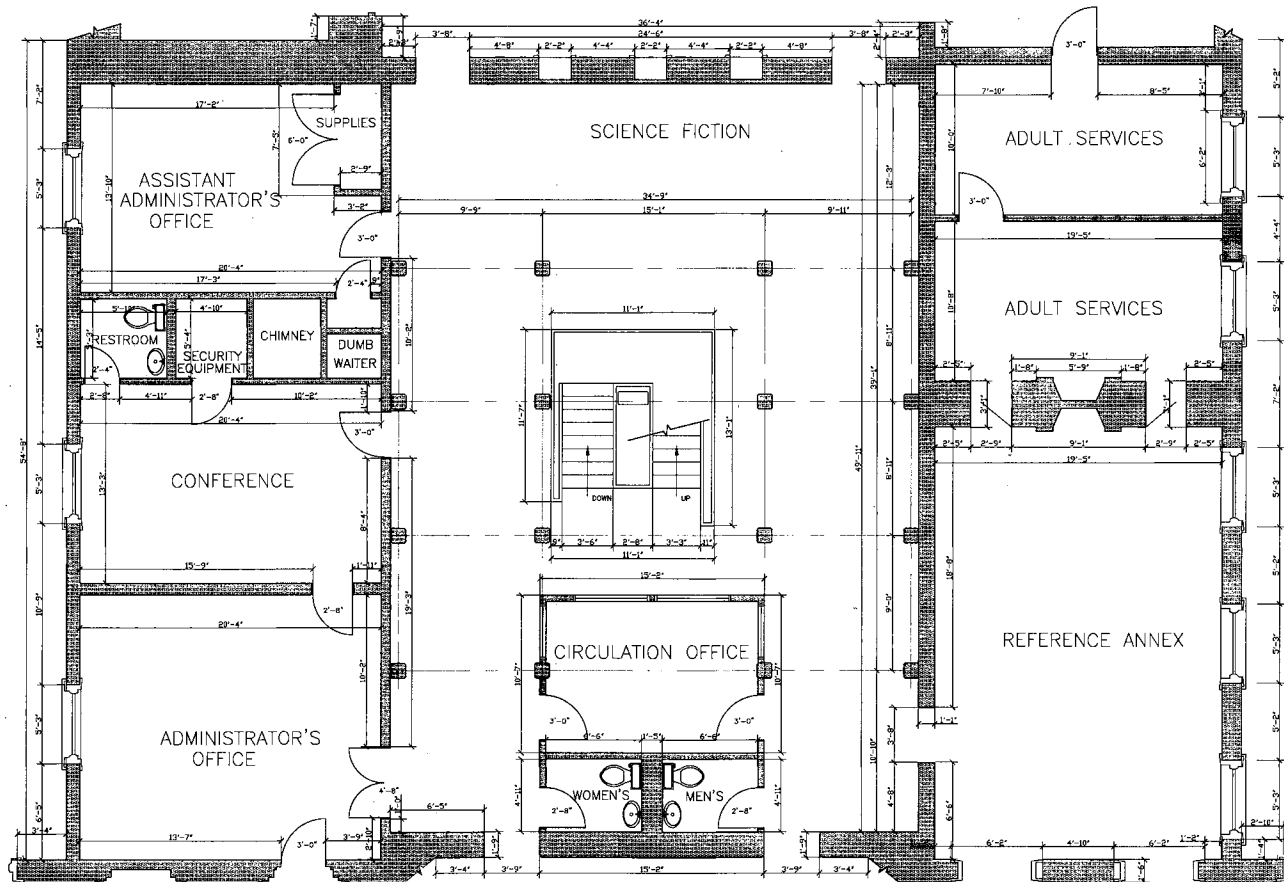

KEY PLAN

ENLARGED PARTIAL MAIN FLOOR PLAN
 0 2' 4' 8' 16'
 SCALE: 1/4"=1'


- NOTES
1. BUILT-IN CABINETS, COUNTERS, WORKSTATIONS AND MILLWORK NOT SHOWN HERE.
 2. FIELD VERIFY ALL DIMENSIONS AND CONDITIONS.

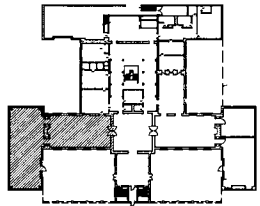
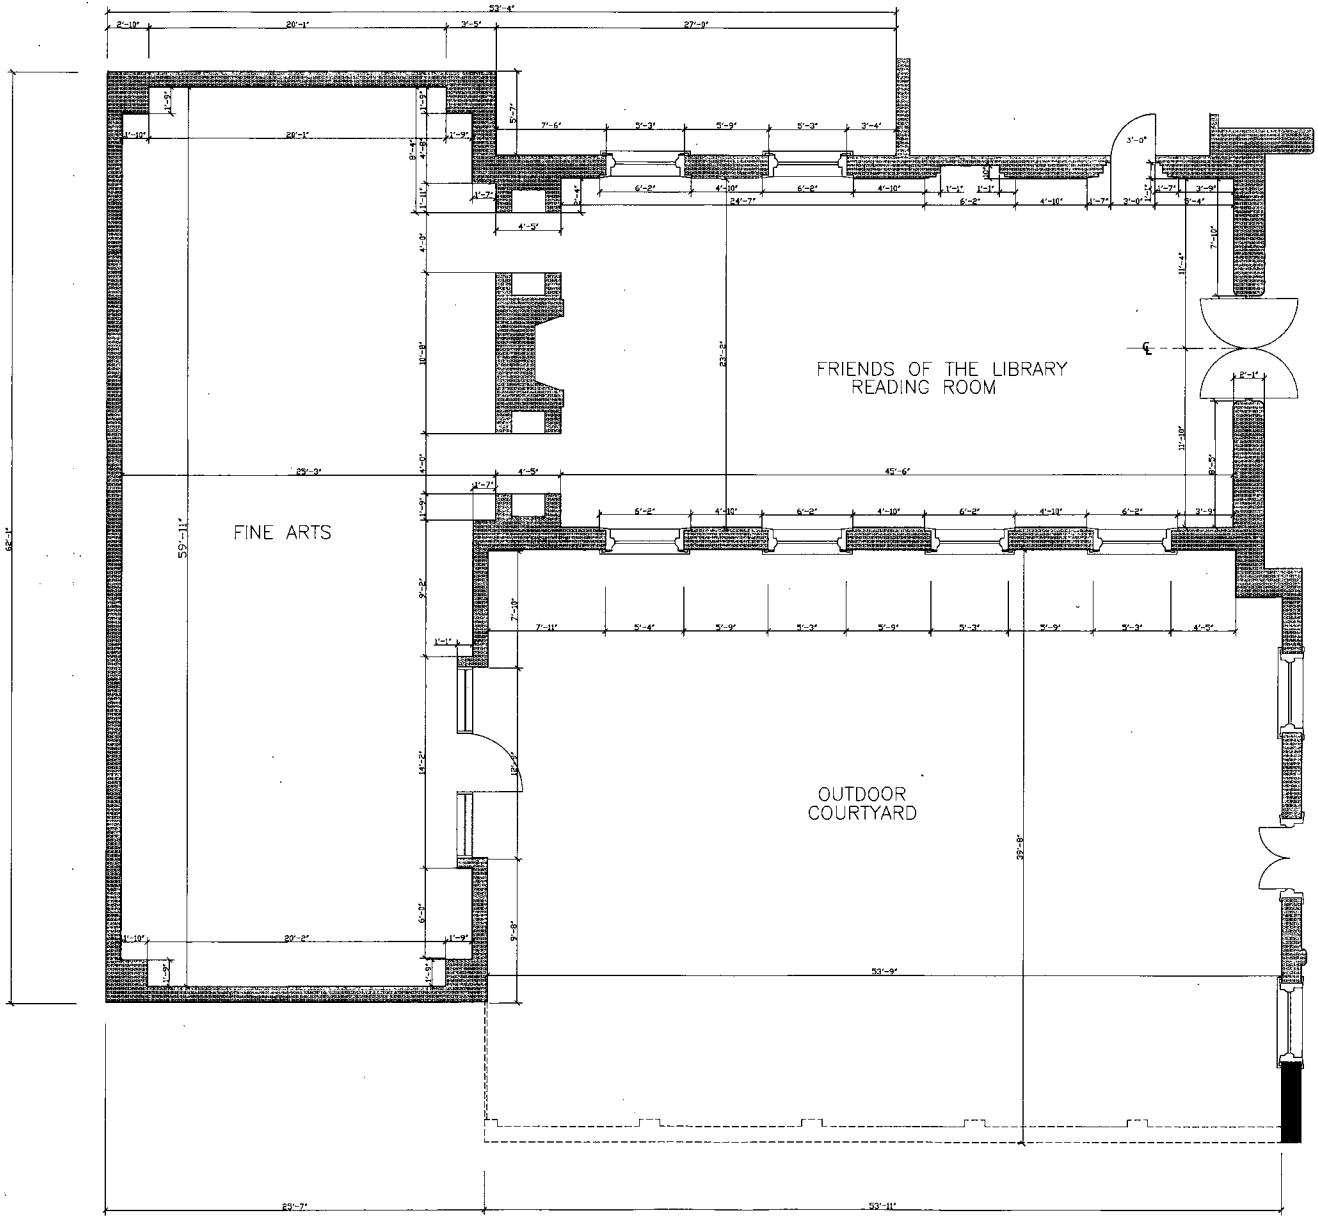


KEY PLAN

- NOTES
1. BUILT-IN CABINETS, COUNTERS, WORKSTATIONS AND MILLWORK NOT SHOWN HERE.
 2. FIELD VERIFY ALL DIMENSIONS AND CONDITIONS.



ENLARGED PARTIAL MAIN LEVEL FLOOR PLAN™

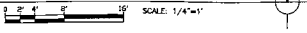

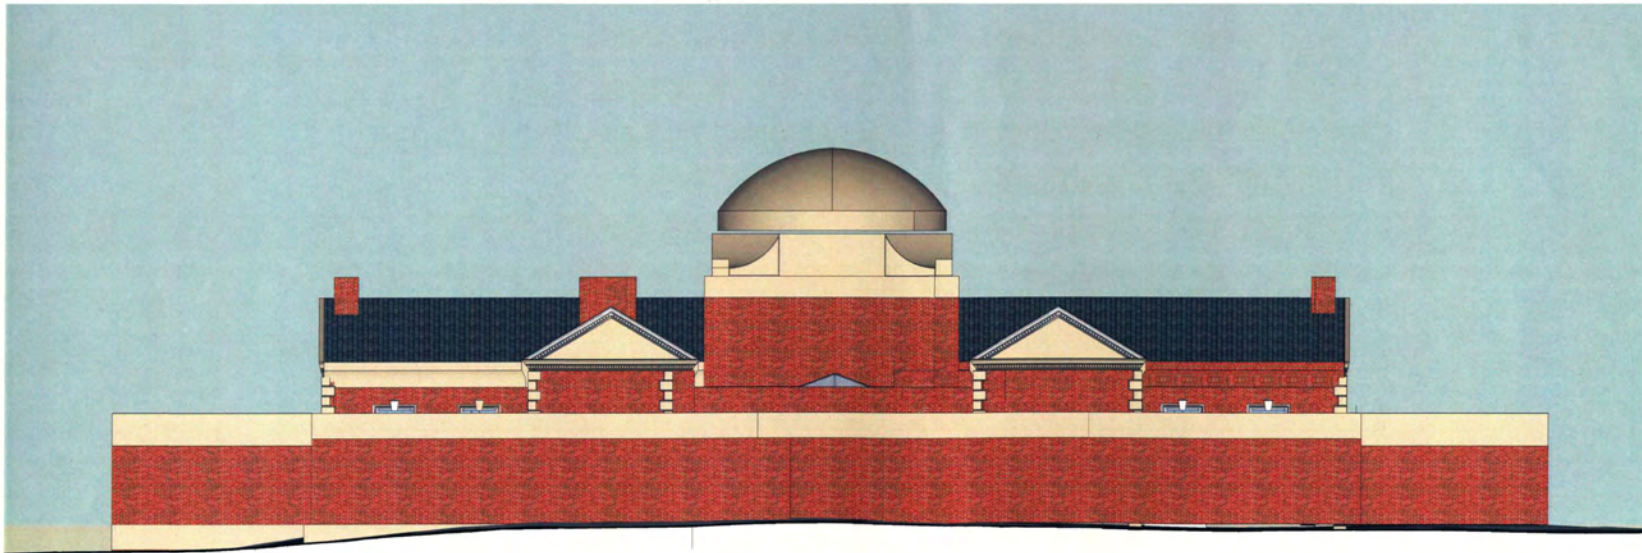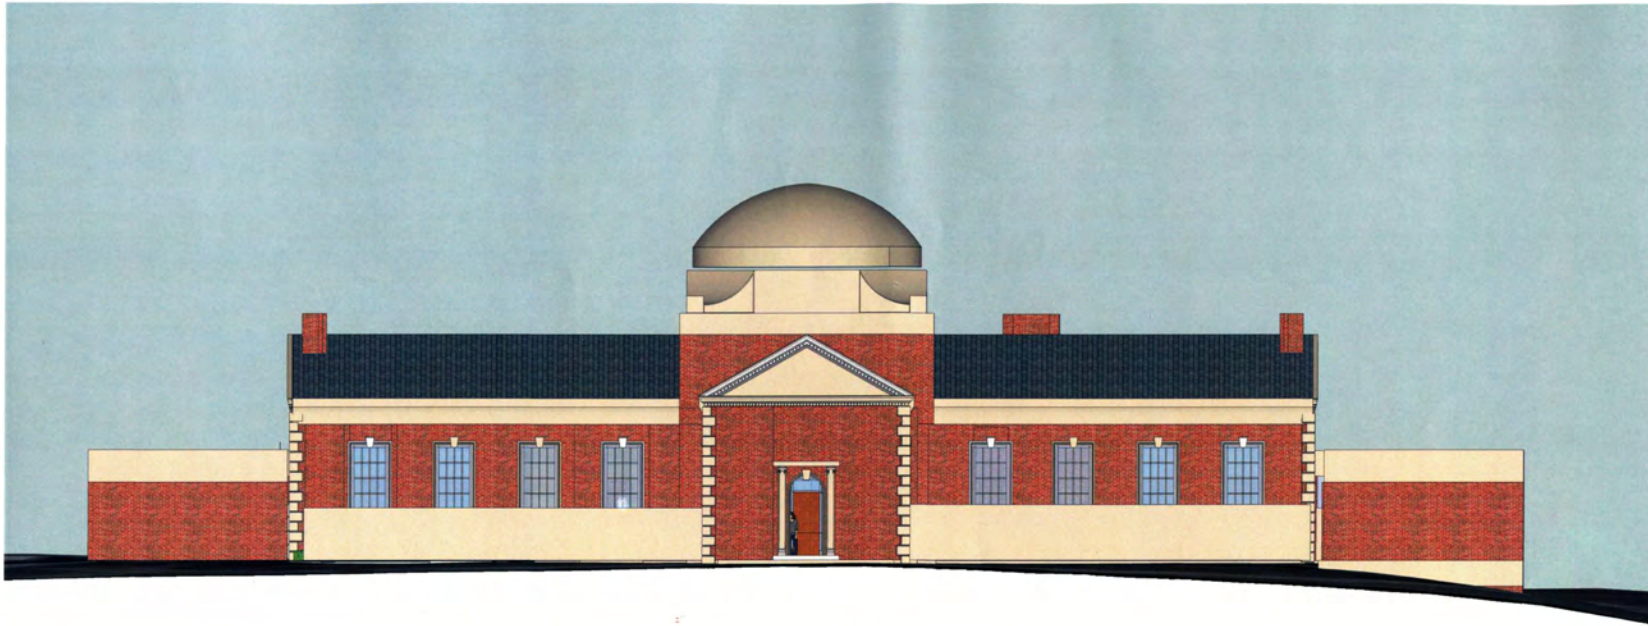


LAKE FOREST LIBRARY, FACILITY SURVEY 2013 |

DESIGN PARTNERS ARCHITECTS LTD.

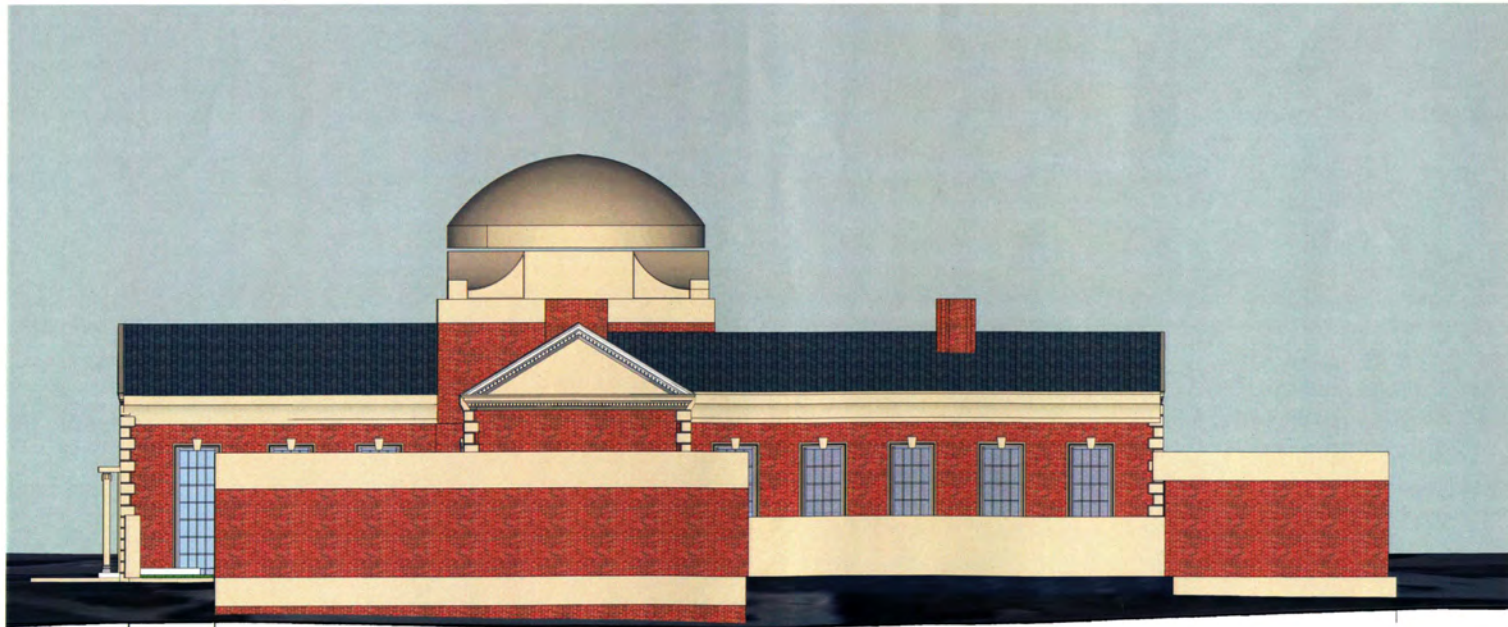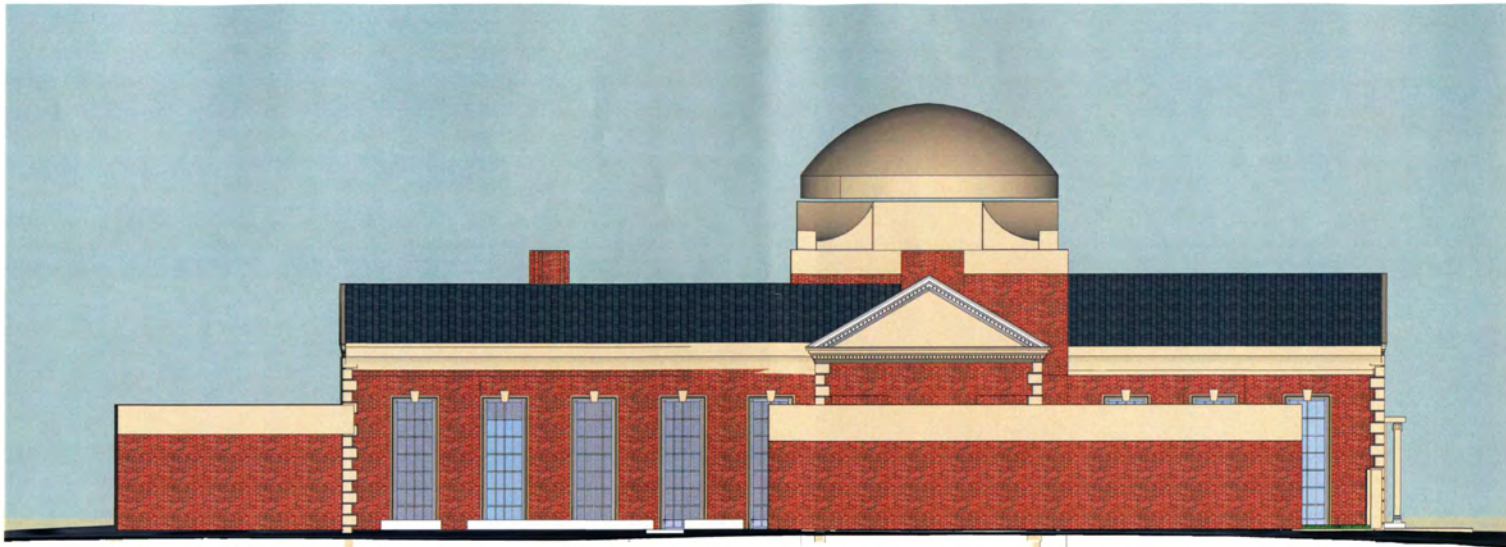

LAKE FOREST LIBRARY, FACILITY SURVEY 2013

DESIGN PARTNERS ARCHITECTS LTD.

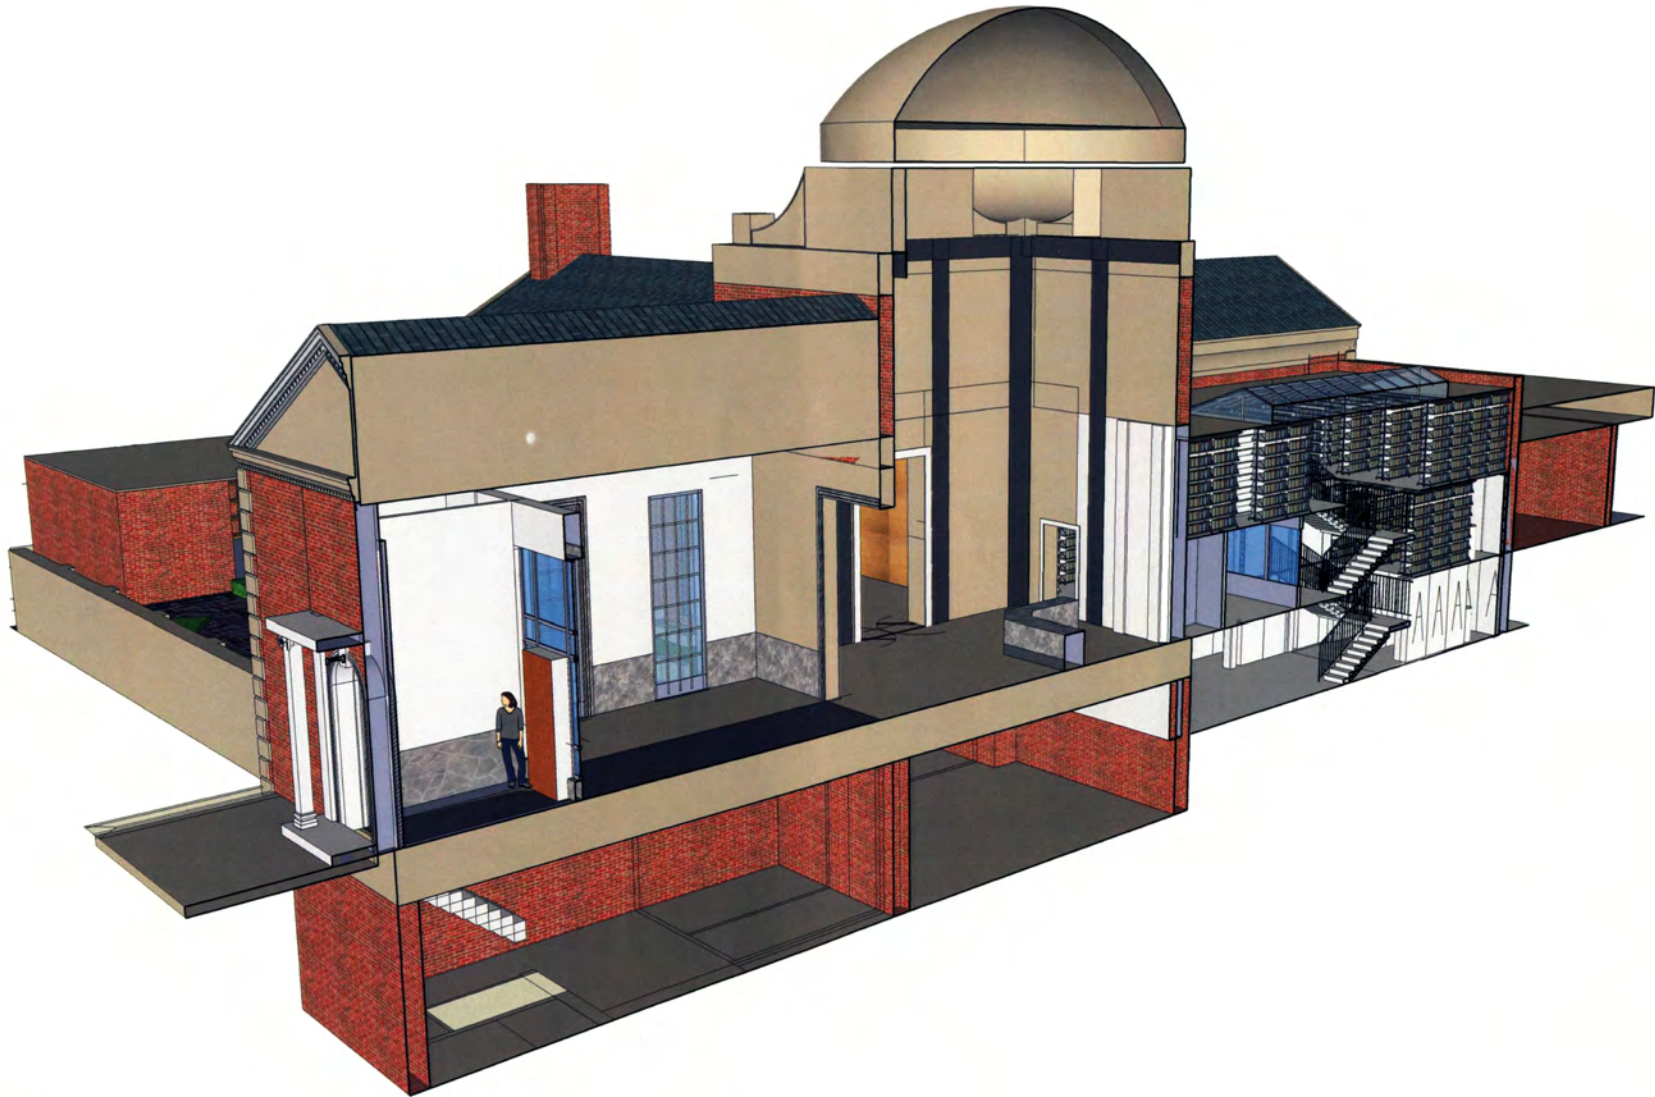





LAKE FOREST LIBRARY, FACILITY SURVEY 2013

DESIGN PARTNERS ARCHITECTS LTD.



LAKE FOREST LIBRARY, FACILITY SURVEY 2013

DESIGN PARTNERS ARCHITECTS LTD.

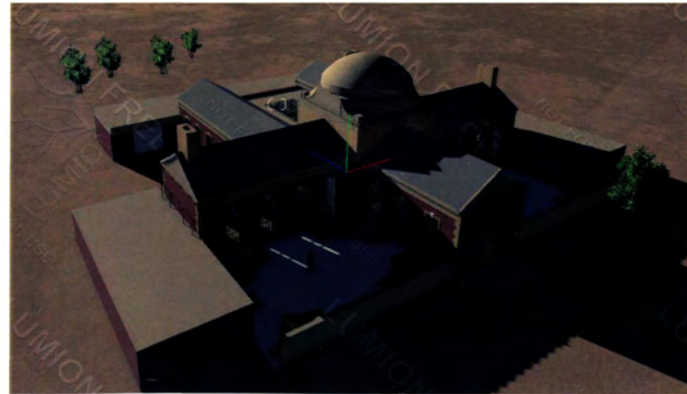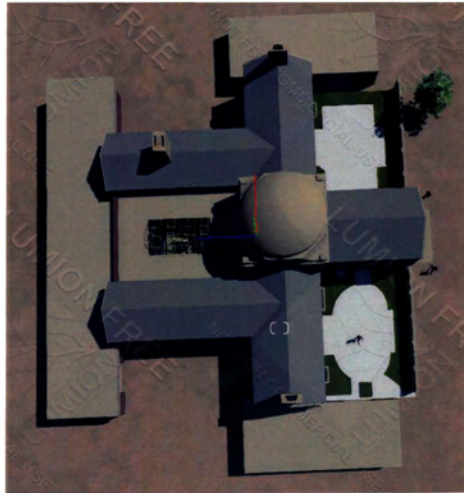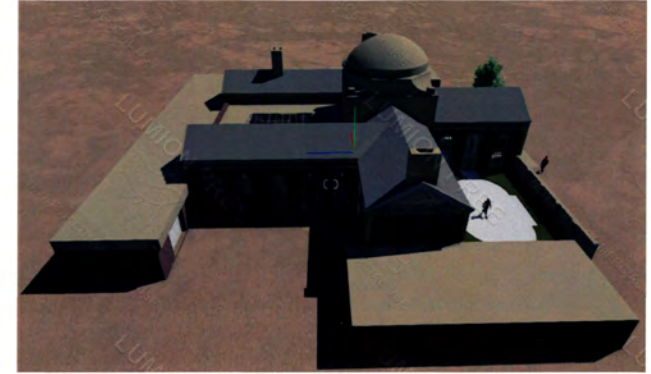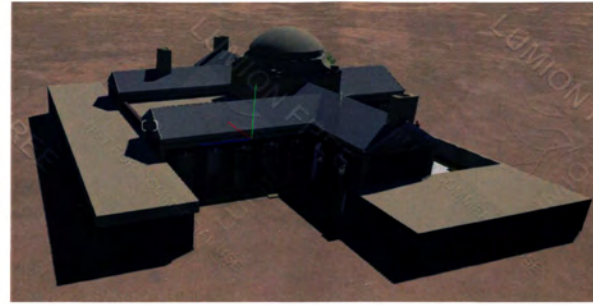

LAKE FOREST LIBRARY, FACILITY SURVEY 2013

DESIGN PARTNERS ARCHITECTS LTD.